

THIS DOCUMENT AND THE IDEAS AND DESIGN INCORPORATED HEREIN, AS AN INSTRUMENT OF PROFESSIONAL SERVICE, IS PROPERTY OF ARGUBRIGHT STEEL STRUCTURES AND DOORS AND IS NOT TO BE USED IN WHOLE OR IN PART FOR ANY OTHER PROJECT WITHOUT WRITTEN AUTHORIZATION OF STEVE ARGUBRIGHT. THIS DOCUMENT SHALL NOT BE PRODUCED AND/OR MODIFIED IN ANY WAY, NOR SHALL ANY REPRODUCTION BE MADE WITHOUT THE PRIOR WRITTEN CONSENT OF STEVE ARGUBRIGHT.  
© COPYRIGHT, 2008

**ENGINEER:**  
BMI ASSOCIATES INC. CONSULTING  
ENGINEERS PLANNERS, SURVEYORS  
6911 HAVENHURST AVE #201  
VAN NUYS, CA 91406  
818-901-8009 PH. 818-901-0823 FAX

**PROJECT:**  
CITY OF LA VERNE  
BRACKETT FIELD AIRPORT  
1615 MCKINLEY AVE.  
LA VERNE, CA 91750

**CONTRACTOR:**  
ARGUBRIGHT CONSTRUCTION  
STEEL STRUCTURES & DOORS  
18140 INDEX STREET  
NORTHridge, CA 91326  
B-1 493620 FAB/LWS-#1750  
818-360-6029 PH 818-360-6938 FAX

**SHEET TITLE:**  
SITE PLAN

**SCALE:**  
1" = 40'

**DRAWN BY:**  
A. Avetisyan

**CHECKED BY:**  
S. Argubright

**DATE:**  
28-Mar-2008


**CLIENT:**  
S. Argubright

**ENG. BY:**

**SHEET NO.**

C-1

8 == 26

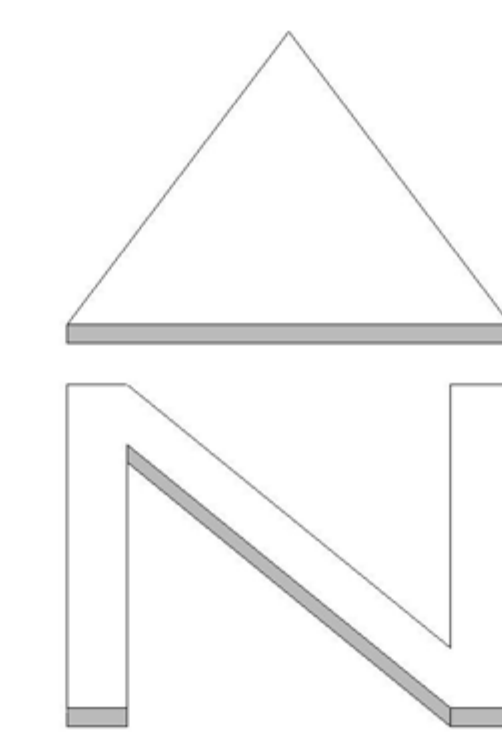

### Brackett Building Area

- Building A = Units A1 - A9 are 42' X 35' or 1,470 sq. ft. each  
Building A total sq. ft. is 14,742
- Building B = Units B1 - B12 are 42' X 35' or 1,470 sq. ft. each  
Units BS1 - BS2 are 20' x 35' or 700 sq. ft. each  
Building B total sq. ft. is 16,100
- Building C = Units C1 - C12 are 42' X 35' or 1,470 sq. ft. each  
Units CS1 - CS2 are 20' x 35' or 700 sq. ft. each  
Building C total sq. ft. is 16,100
- Building D = Unit D1 is 110' X 130' or 14,300 sq. ft.  
Units D2 - D4 are 50' x 50' or 2,500 sq. ft. each  
Office D1 is 50' x 20' or 1,000 sq. ft.  
Office D2 is 2,600 sq. ft.  
Office D3 is 1,136 sq. ft.  
Office D4 is 36' x 22' or 792 sq. ft.  
Office D5 is 40' x 30' or 1,200 sq. ft.  
Building D total sq. ft. is 24,928
- Building E = Units E1 - E4 are 70' x 70' or 4,900 sq. ft. each  
Office E1 is 40' x 20' or 800 sq. ft.  
Office E2 is 50' x 20' or 1,000 sq. ft.  
Office E3 - E4 are 60' x 50' or 3,000 sq. ft.  
Office E5 is 50' x 50' or 2,500 sq. ft.  
Office E6 is 40' x 30' or 1,200 sq. ft.  
Building E total sq. ft. is 31,100

Total building area is 103,750 sq. ft.



# SITE PLAN